


preliminary - not for construction

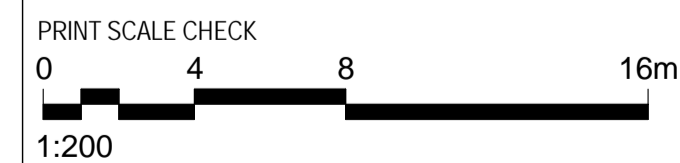


NOTES:

- FIGURED DIMENSIONS TAKE PREFERENCE OVER SCALE.
- VERIFY ALL DIMENSIONS ON SITE BEFORE COMMENCING ANY WORK OR PREPARING SHOP DRAWINGS.

Revision Schedule		
No.	Description	Date
1	ISSUE FOR INFORMATION	15/04/2014
2	ISSUE FOR INFORMATION	29/04/2014
3	ISSUE FOR INFORMATION	-/-/2014
4	75-80% DD ISSUE	30/05/2014
5	90% DD ISSUE	13/06/2014
6	100% DD ISSUE	27/06/2014

CONSULTANT
ARCHITECT & PRINCIPAL CONSULTANT
HASSELL
 HASSELL Limited ABN 007 711 435
 36 WARRY STREET FORTITUDE VALLEY
 BRISBANE QLD 4006 AUSTRALIA
 BRISBANE@HASSELLSTUDIO.COM
 T +61 7 3914 4000 F +61 7 3914 4100
 HASSELL PROJECT NUMBER
AX005450

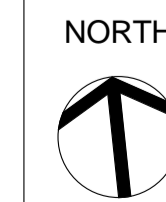

DESIGNER
Designer
 DRAWN
Author
 CHECKED
Checker
 APPROVED



PROJECT TITLE
JCU - THE SCIENCE PLACE
 SITE ADDRESS
**JAMES COOK DRIVE, TOWNSVILLE
 QLD 4811**

SHEET TITLE
GA PLAN - LEVEL 4 - PLANT

DESIGN DEVELOPMENT

DATE 27/06/2014	SCALE 1 : 200 @ A1 SHEET SIZE
JOB/REFERENCE No. TS1420001BN	
DRAWING No. A104	REVISION No. 6