


NOTE:
 ROOF ACCESS & SAFETY SYSTEM TO COMPLY WITH RELEVANT AUSTRALIAN STANDARDS
 DETAILS TO BE CONFIRMED


preliminary - not for construction

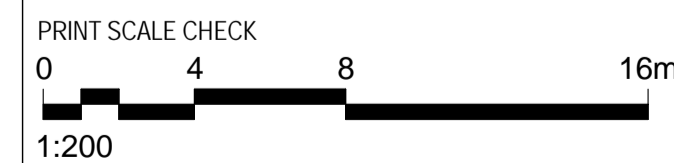

NOTES:
 • FIGURED DIMENSIONS TAKE PREFERENCE OVER SCALE.
 • VERIFY ALL DIMENSIONS ON SITE BEFORE COMMENCING ANY WORK OR PREPARING SHOP DRAWINGS.

Revision Schedule		
No.	Description	Date
1	ISSUE FOR INFORMATION	15/04/2014
2	75-80% DD ISSUE	30/05/2014
3	90% DD ISSUE	13/06/2014
4	100% DD ISSUE	27/06/2014

CONSULTANT
 ARCHITECT &
 PRINCIPAL CONSULTANT
HASSELL
 HASSELL Limited ABN 007 711 435
 36 WARRY STREET FORTITUDE VALLEY
 BRISBANE QLD 4006 AUSTRALIA
 BRISBANE@HASSELLSTUDIO.COM
 T +61 7 3914 4000 F +61 7 3914 4100
 HASSELL PROJECT NUMBER
 AX005450

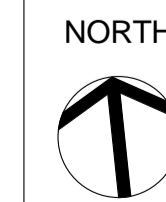

DESIGNER
 Designer
 DRAWN
 Author
 CHECKED
 Checker
 APPROVED



PROJECT TITLE
 JCU - THE SCIENCE PLACE
 SITE ADDRESS
 JAMES COOK DRIVE, TOWNSVILLE
 QLD 4811

SHEET TITLE
 GA PLAN - ROOF LEVEL

DESIGN DEVELOPMENT

DATE 27/06/2014	SCALE 1 : 200 @ A1 SHEET SIZE
JOB/REFERENCE No. TS1420001BN	
DRAWING No. A105	REVISION No. 4